

PLAN CADASTRAL


UAT DANESTI, JUDETUL HARGHITA

Sector cadastral nr. 9

Scara: 1: 2.000

Sistem de Proiectie STEREO 70

- Spre publicare -

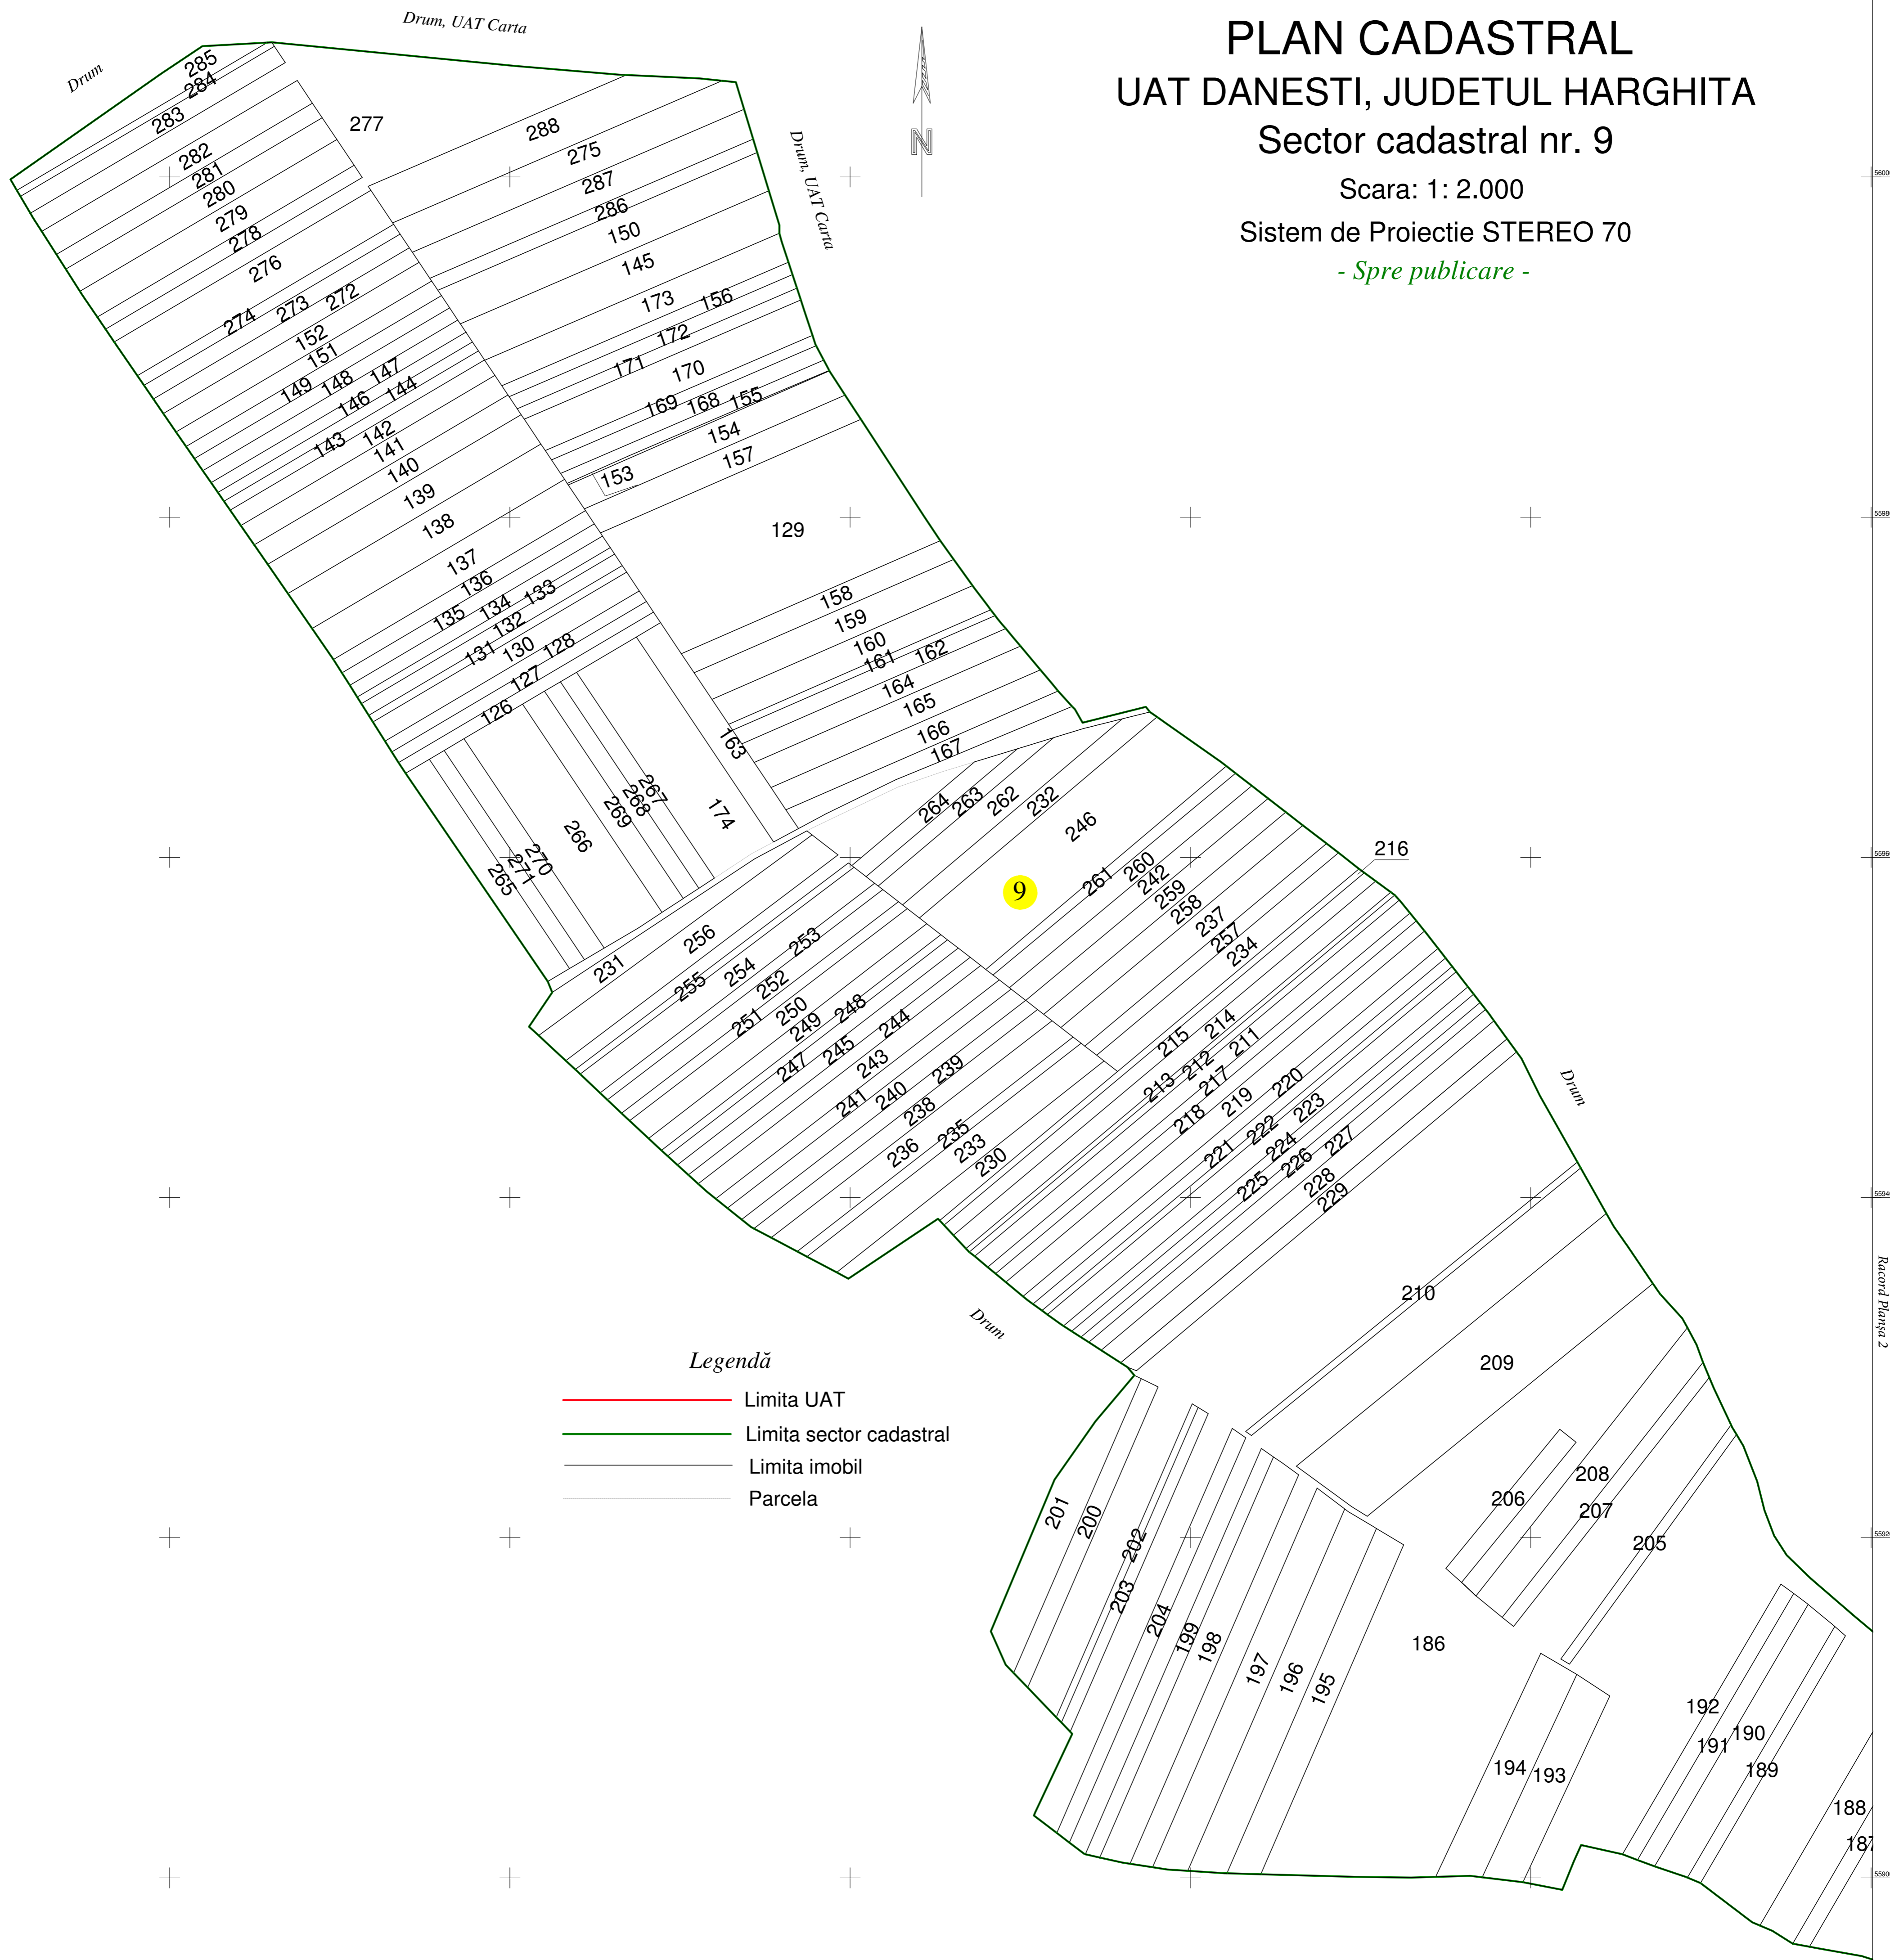

Legendă

- Limita UAT
- Limita sector cadastral
- Limita imobil
- Parcela

Prestator
MÁNYA Loránd
 (semnatura si stampila)



Data: 05.07.2018

Achizitor
COMUNA DANESTI
 (semnatura si stampila)



PLAN CADASTRAL


UAT DANESTI, JUDETUL HARGHITA

Sector cadastral nr. 9

Scara: 1: 2.000

Sistem de Proiectie STEREO 70

- Spre publicare -

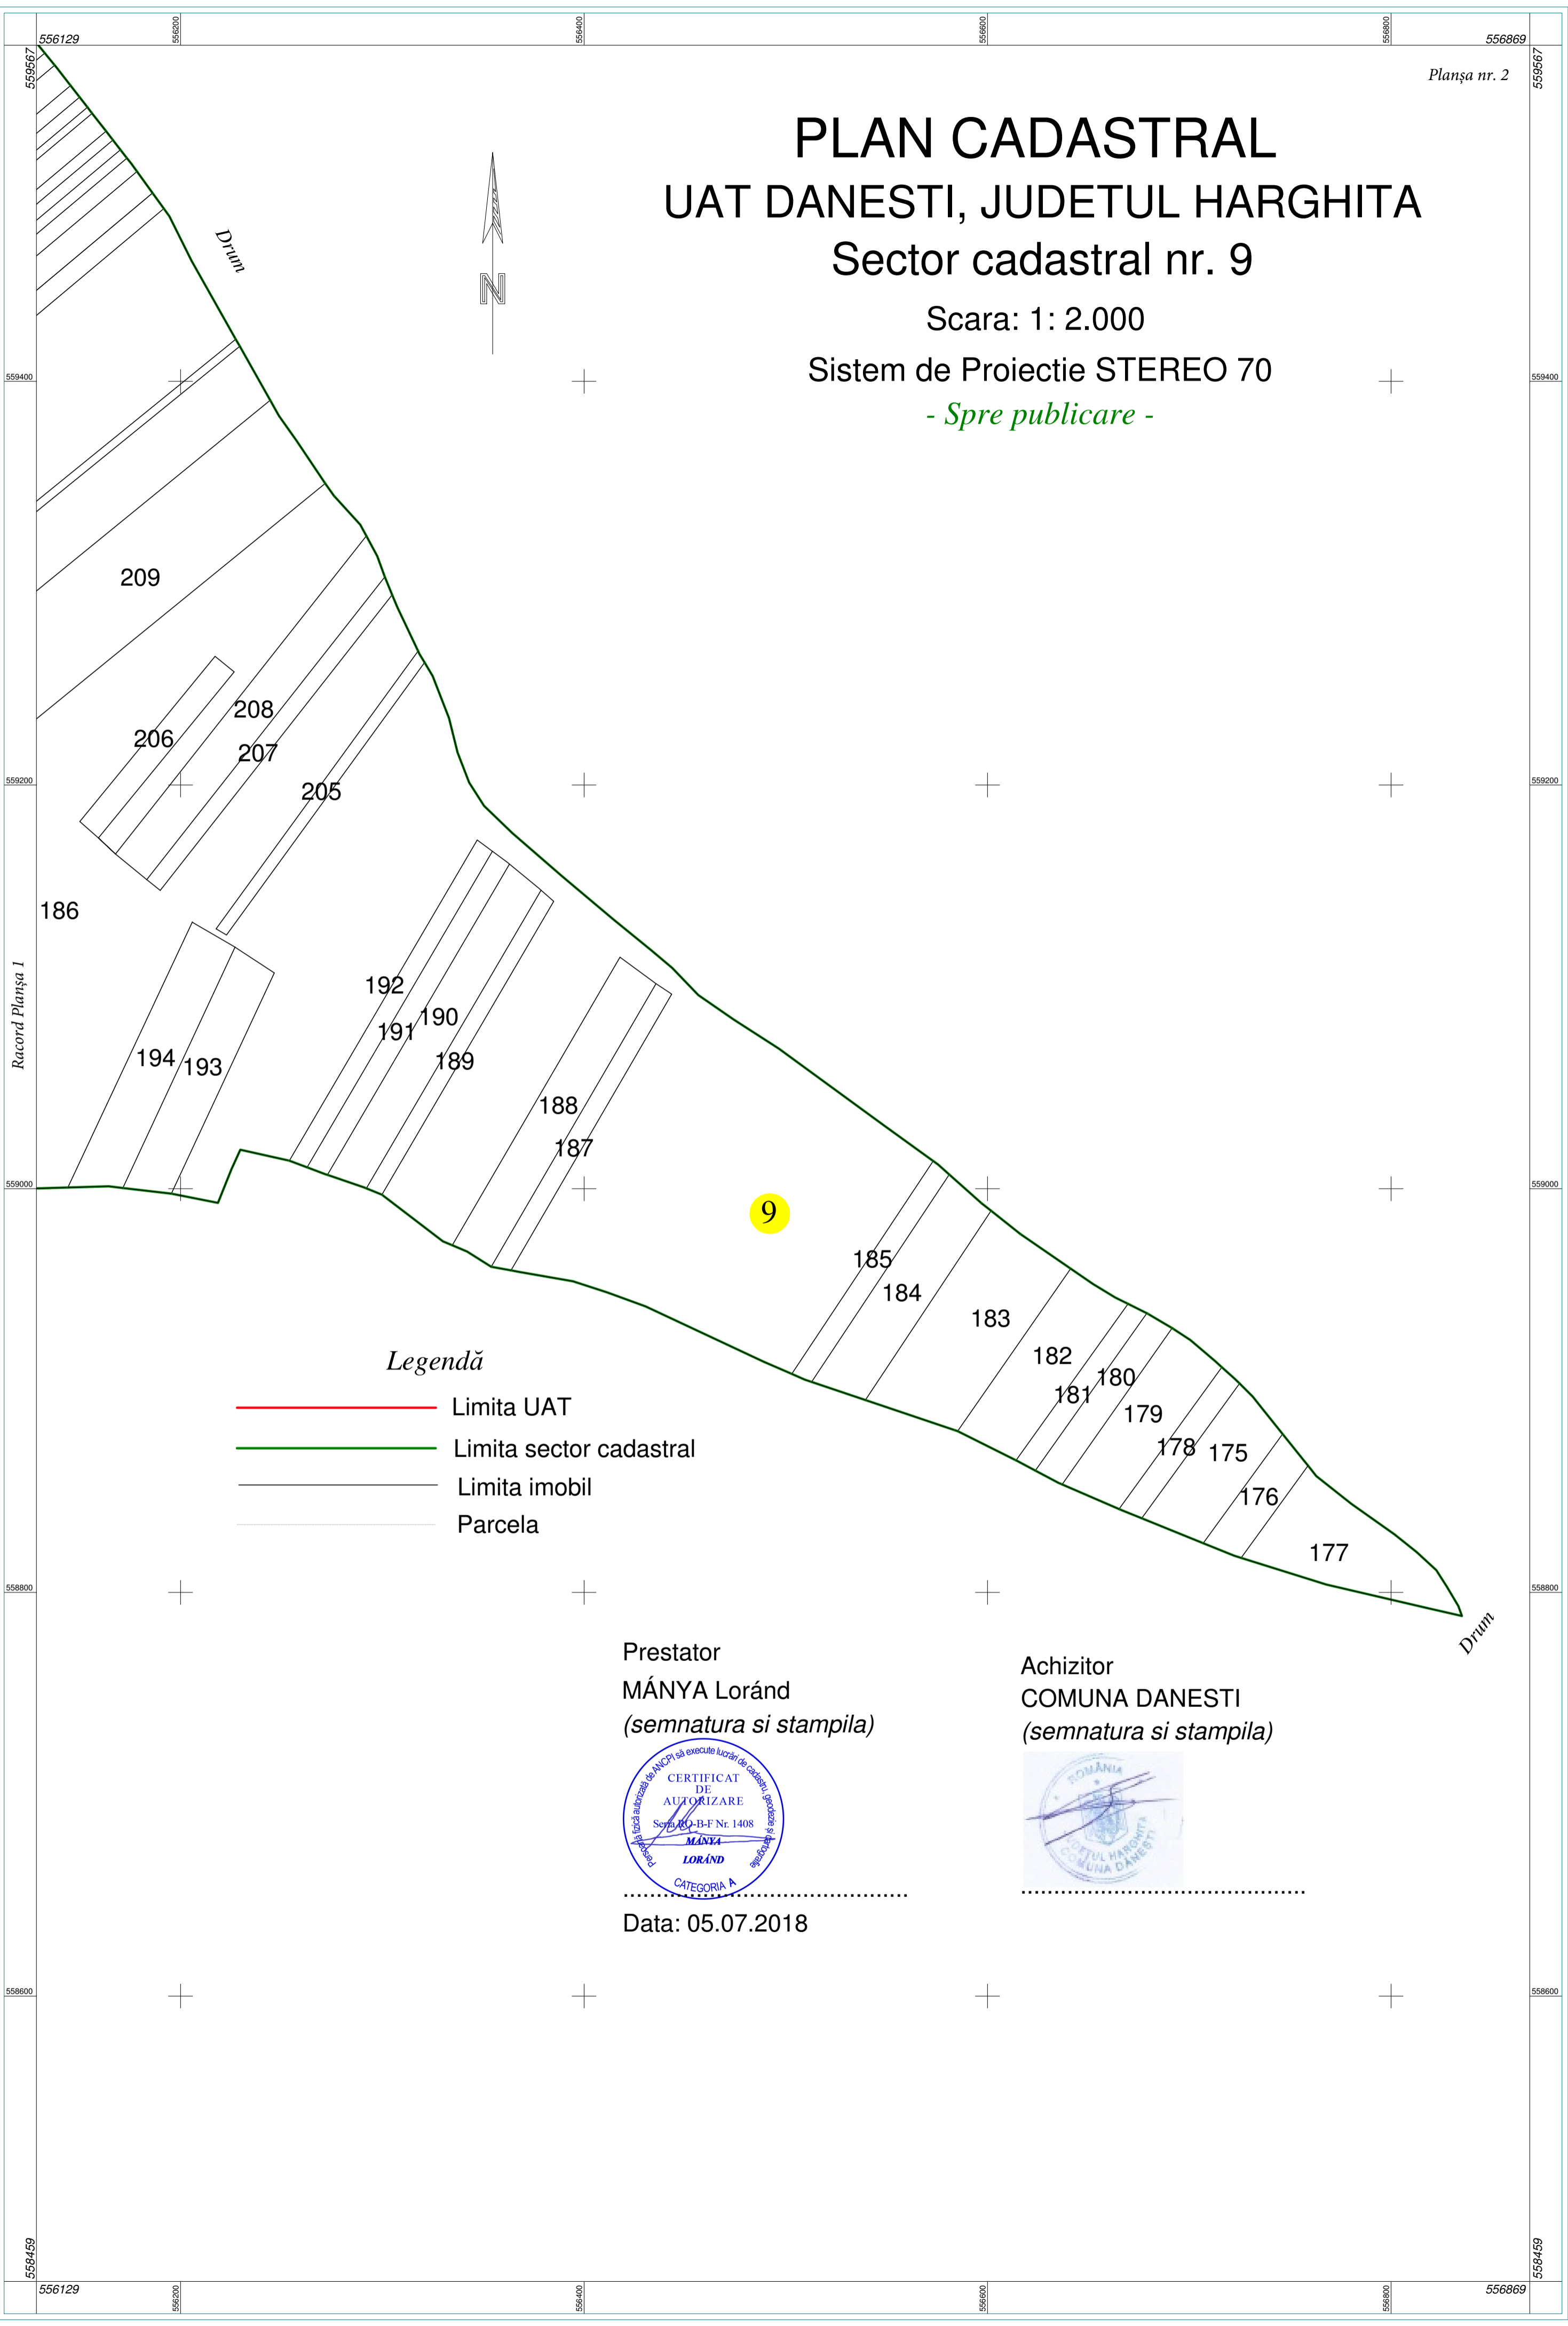

Legendă

- Limita UAT
- Limita sector cadastral
- Limita imobil
- Parcela

Prestator
MÁNYA Loránd
(semnatura si stampila)

Achizitor
COMUNA DANESTI
(semnatura si stampila)



Data: 05.07.2018